

Exhibit


Property Description:

The Meadows at Pinebrook Condominium, recorded as Doc. #2185304, being Lots 1 and 2 of Certified Survey Map No. 2914, recorded as Document No. 2182791 and Outlot 1 of Certified Survey Map No. 2916, recorded as Document No. 2182793, all being part of the Northwest 1/4 and Southwest 1/4 of the Southwest 1/4 and the Southwest 1/4 of the Northwest 1/4 of Section 4, Township 2North, Range 19 East in the City of Burlington, Racine County, Wisconsin

CURVE	RADIUS	ARC LENGTH	CHORD LENGTH	CHORD BEARING
C1	515.00'	268.93'	265.88'	N 29°05'36" E
C2	427.00'	225.38'	222.77'	N 30°45'21" E
C3	373.00'	197.99'	195.67'	N 30°40'15" E
C4	427.00'	226.65'	224.00'	N 30°40'11" E
C5	373.00'	183.85'	181.99'	N 31°45'22" E
C6	287.50'	83.69'	83.40'	S 20°06'36" W

LAND SURVEYS INC.

21005 Watertown Rd. Suite A2
Waukesha, WI 53186 (262) 312-1034
landsurveysinc.com

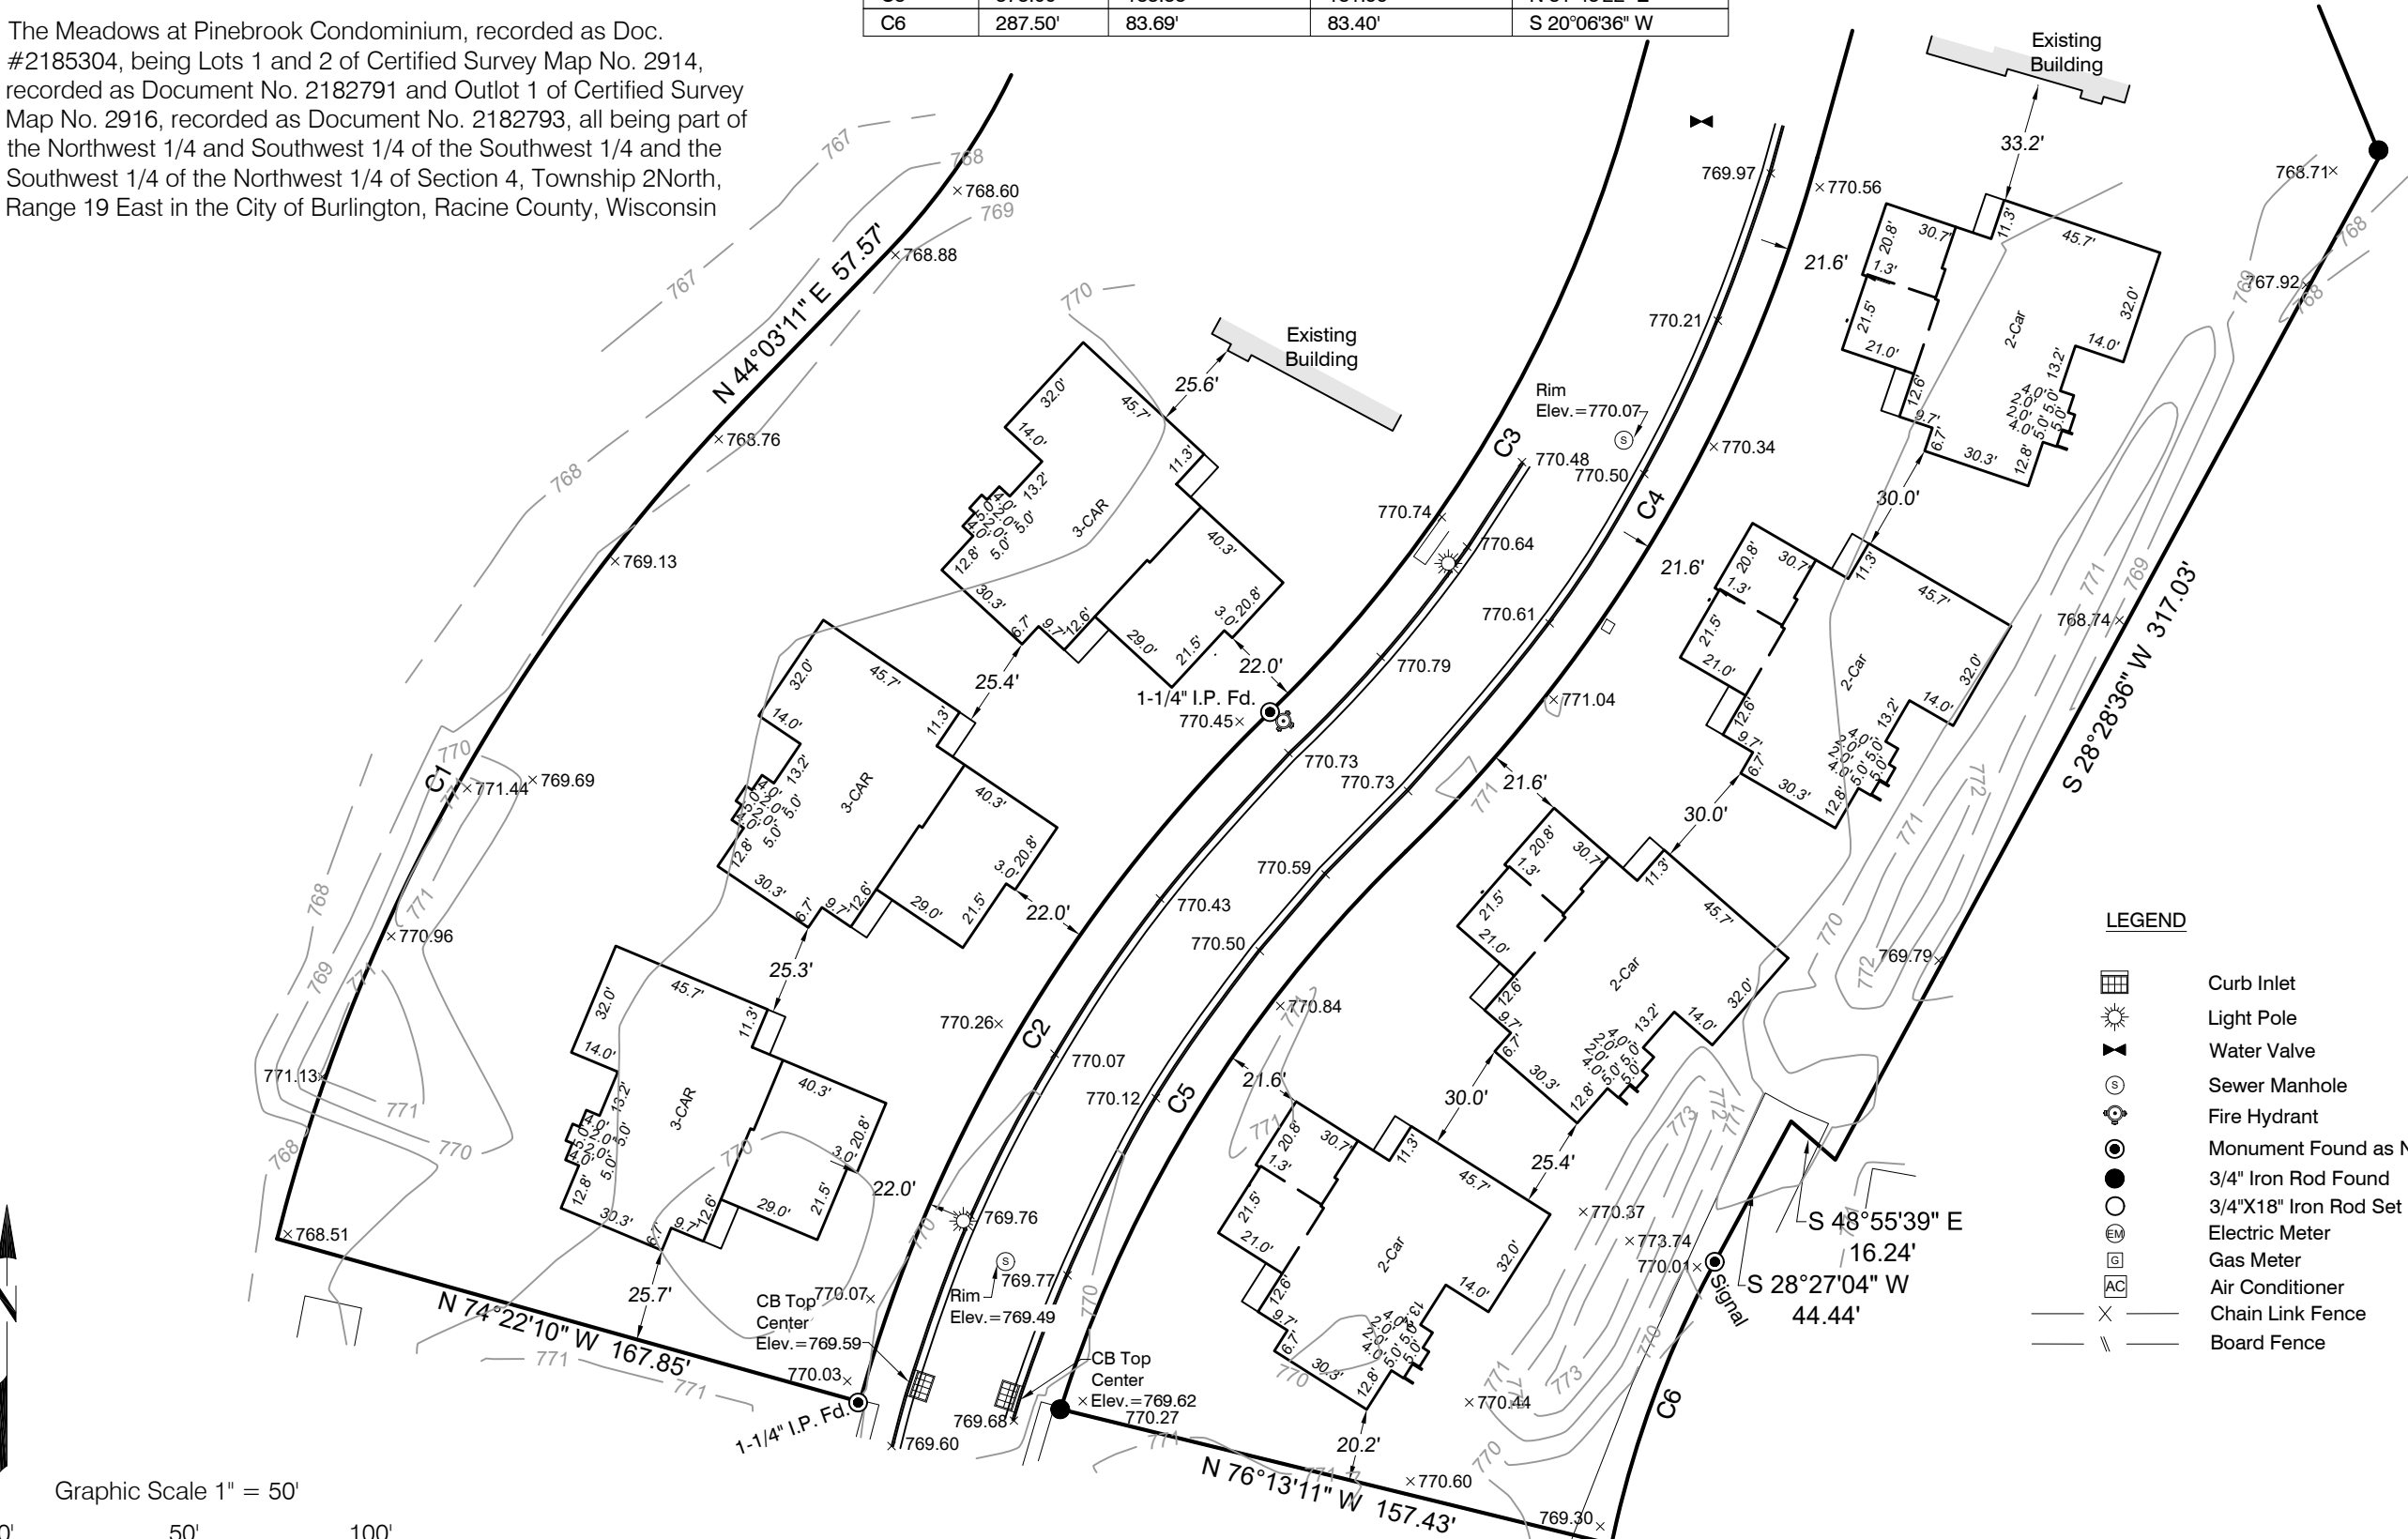

REVISIONS

BEARINGS ARE REFERENCED TO
WI STATE PLANE COORD. SYS.
SOUTH ZONE NAD 83 (2011)
SOUTH LINE THE MEADOWS AT PINE
BROOK CONDOMINIUM, SOUTHWEST
BEARS N 74°22'10\" W

ELEVATIONS ARE REFERENCED TO
NAVD 88 (2012)

Drawn By: TM Job# 26273
Sheet 1 of 1